


FIRST ANGLE PROJECTION — DO NOT SCALE — IF IN DOUBT ASK — ALL MEASUREMENTS IN MM — REMOVE ALL SHARP EDGES — TOLERANCES UNLESS STATED LINEAR±0.5 TOL/ ANGULAR±0.5 DEG.

REMARKS:

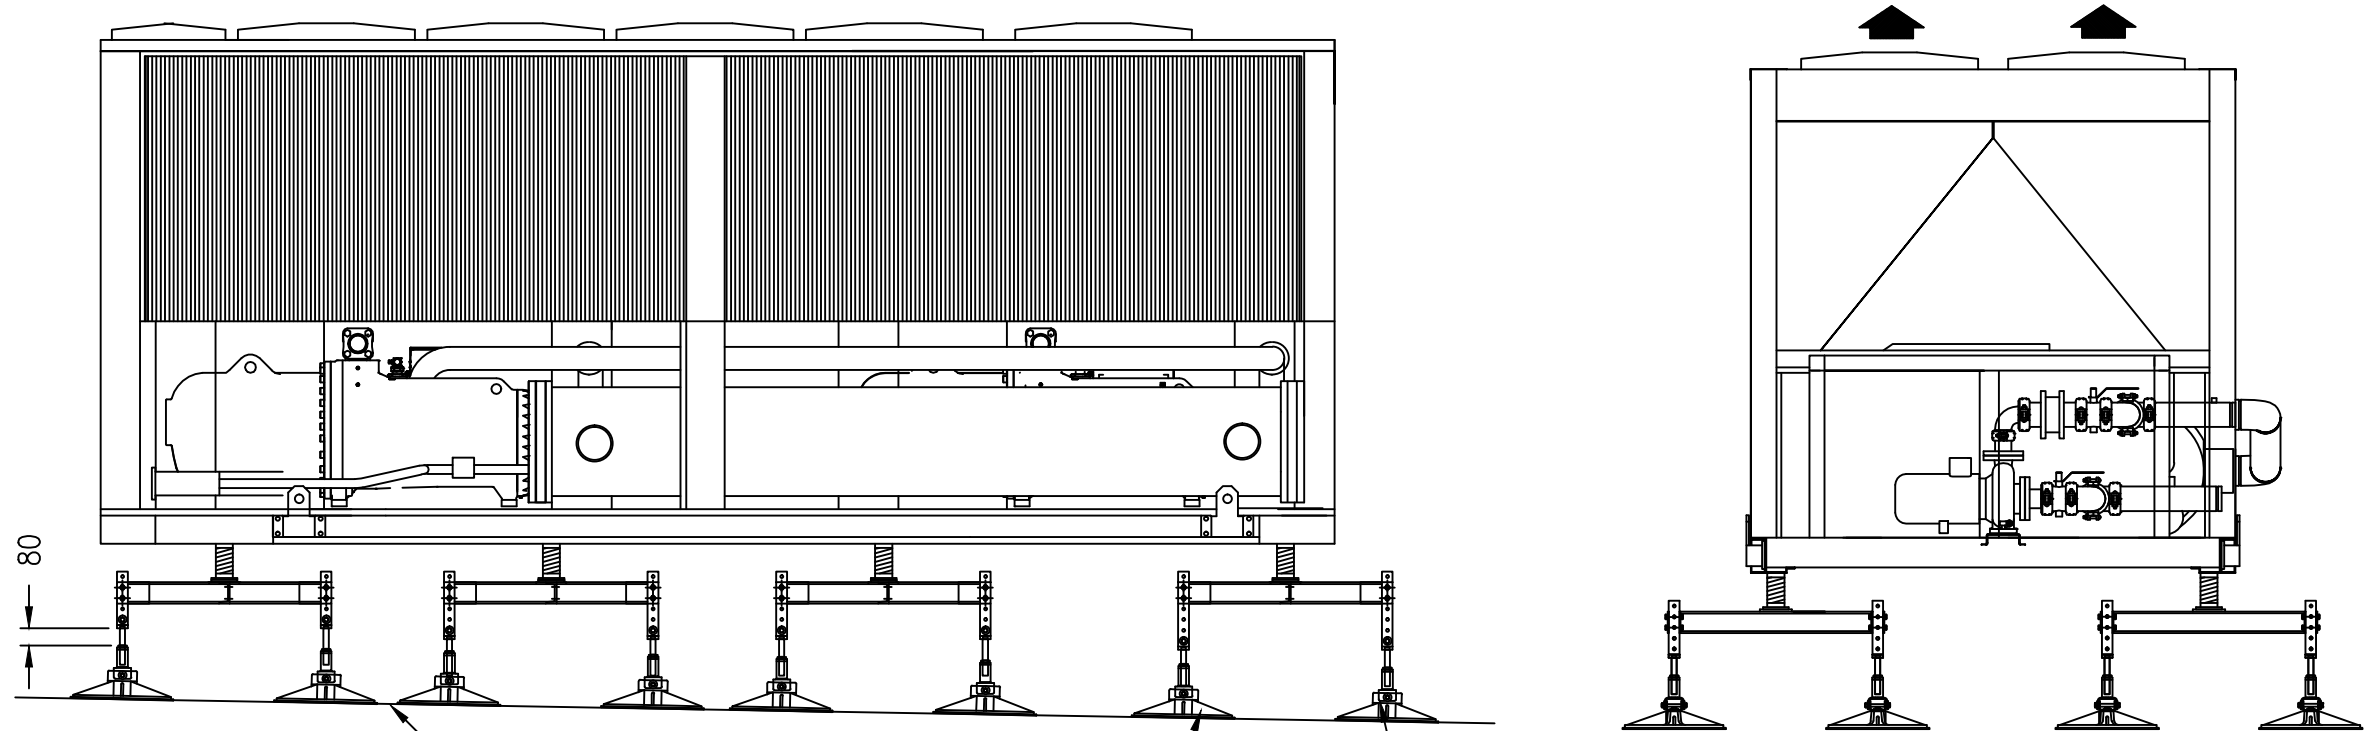


ROOF-PRO RECOMMEND THAT ALLOWING FOR ROOF FALL, PROVIDE 80mm THREAD AT HIGHEST POINT OF ROOF FALL

INDICATIVE OF 1° ROOF FALL

457mm x 457mm POLYPROPYLENE BASES

PIVOTING LEG TO ACCOMODATE ±8° FALL IN ROOF

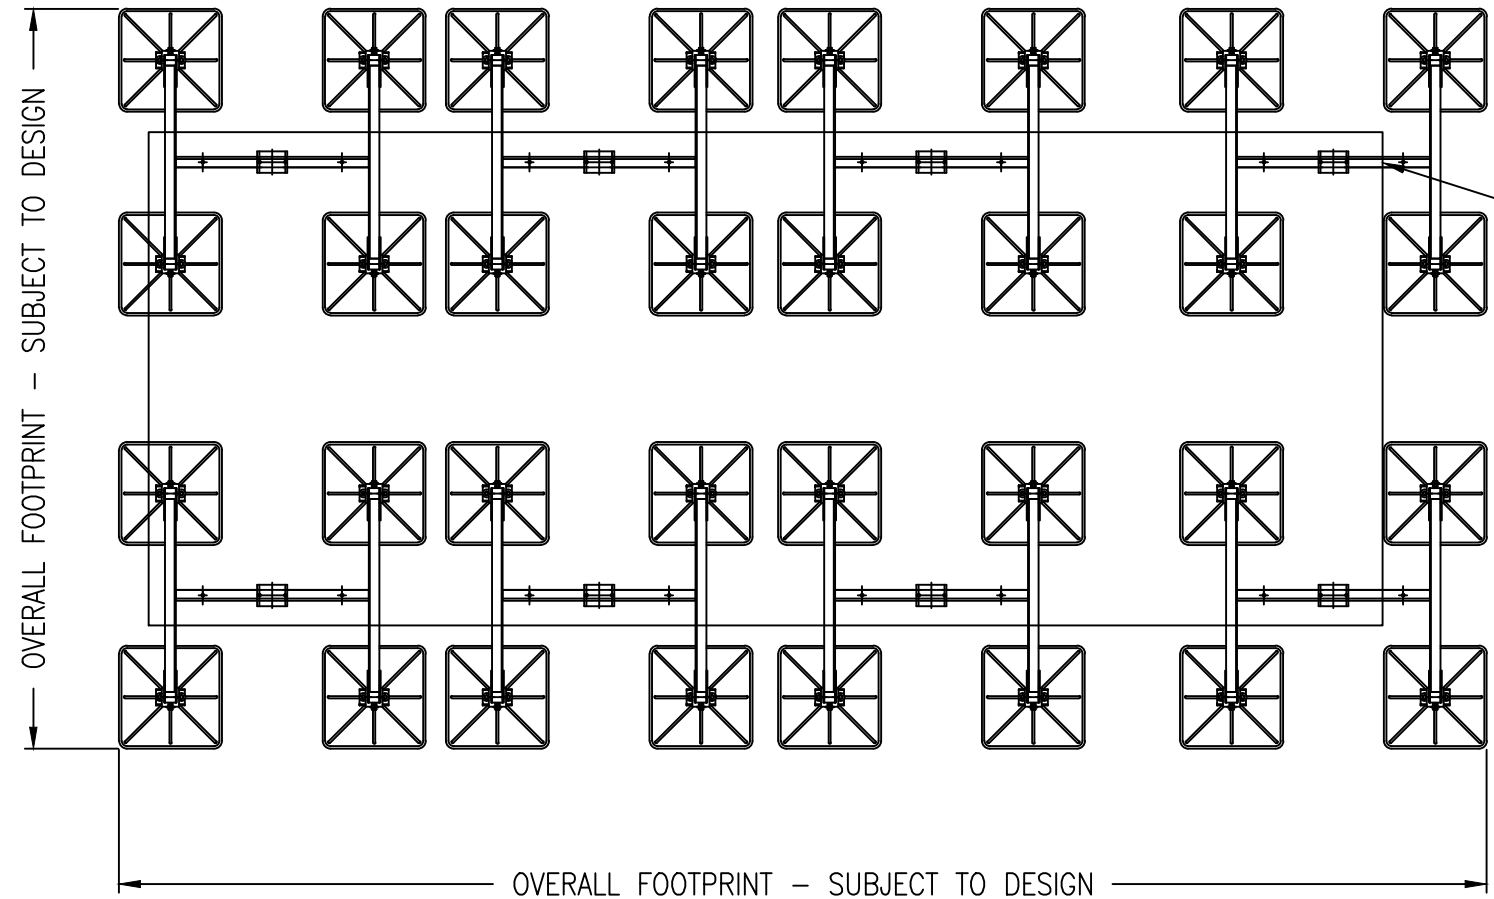

RP-POD SYSTEMS WITH AVM SUITED MS HDG PLATE (REQUIREMENTS MAY VARY SUBJECT TO AVM POSITIONS, SIZE & AV POINT LOADS)

ROOF-PRO NOTE:
OVERALL SIZE, QUANTITY & SUPPORT SYSTEM DESIGN MAY VARY.

ALL CHILLER SUPPORT FRAMES ARE FABRICATED TO MEET THE SUPPORT REQUIREMENTS OF THE PLANT UNIT & THE ROOF FINISHES/STRUCTURAL CONSIDERATIONS.

© COPYRIGHT ROOF-PRO

ISSUE 10	
ISSUE 9	
ISSUE 8	
ISSUE 7	
ISSUE 6	
ISSUE 5	
ISSUE 4	
ISSUE 3	
ISSUE 2	02.03.16
ISSUE 1	26.03.12

ROOF-PRO
ROOFTOP MANAGEMENT SYSTEMS

Polwell Lane, off Station Road
Burton Latimer NN15 5PS, UK
Tel: +44 (0)1744 648 400
Email: cad@roof-pro.co.uk
Website: www.roof-pro.co.uk

PRODUCT:
CHILLER SUPPORT
TYPICAL PRODUCT RANGE

MATERIAL/FINISH:

MILD STEEL
HOT DIP GALVANISED

SCALE @ A3:	N.T.S.
DRAWN BY:	CAD
DATE:	26/03/12
CHECKED BY:	CAD
DATE:	26/03/12

DRAWING No: FT-008