




FIRST ANGLE PROJECTION — DO NOT SCALE — IF IN DOUBT ASK — ALL MEASUREMENTS IN MM — REMOVE ALL SHARP EDGES — TOLERANCES UNLESS STATED LINEAR±0.5 TOL/ ANGULAR±0.5 DEG.

REMARKS:

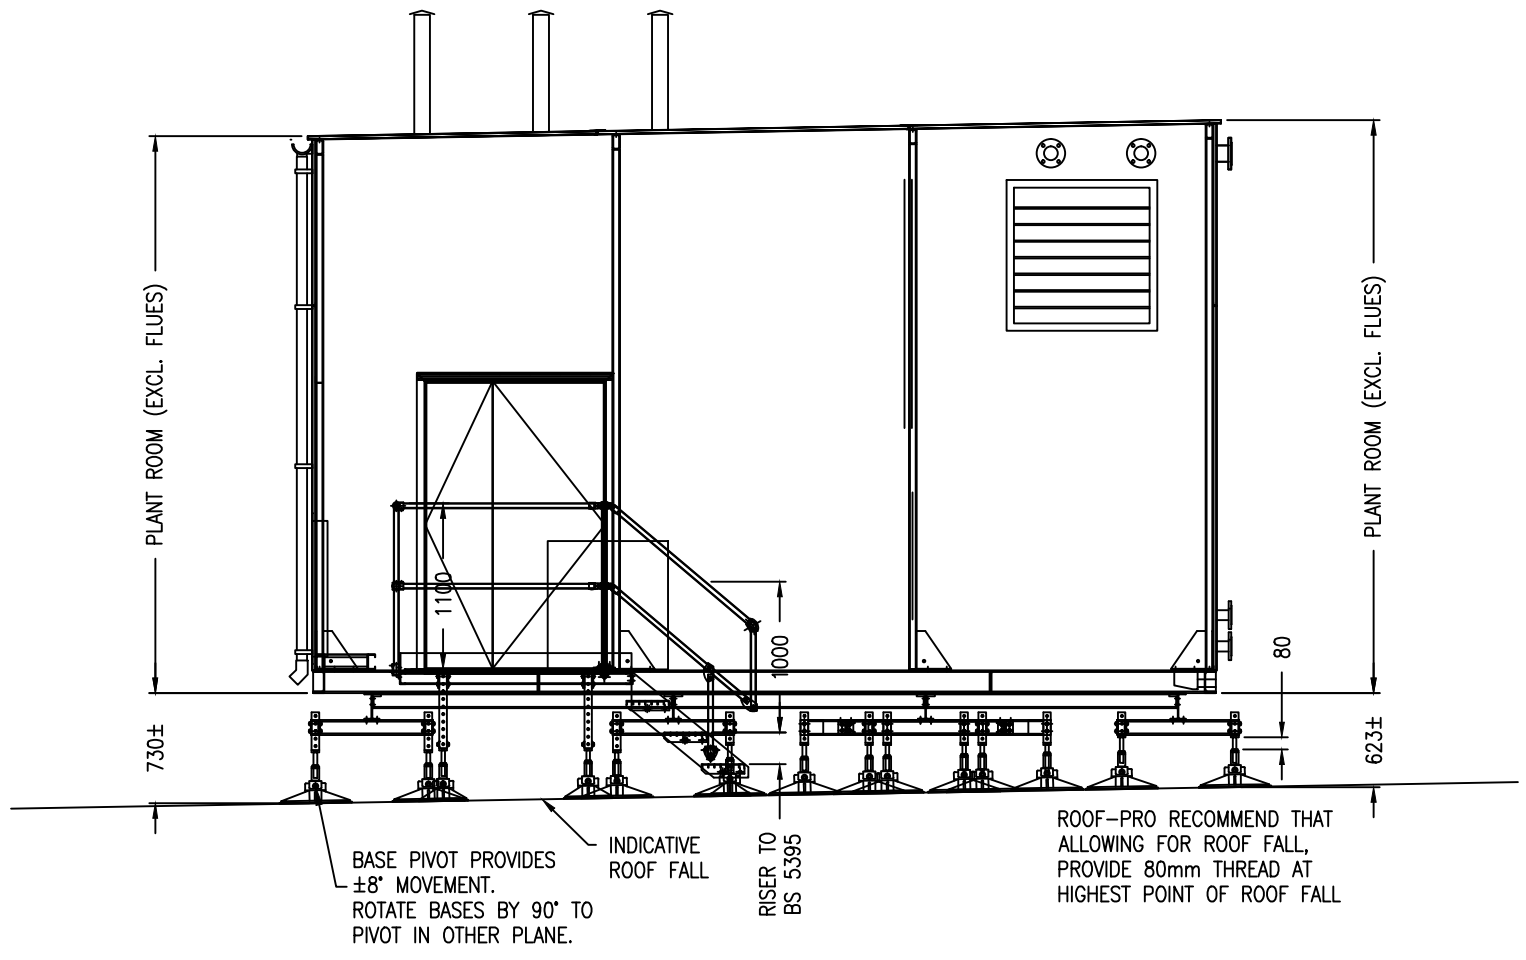

ROOF-PRO NOTE:
 OVERALL SIZE, QUANTITY &
 SUPPORT SYSTEM DESIGN MAY VARY.

 ALL PLANT ROOM SUPPORT FRAMES
 ARE DESIGNED & FABRICATED TO
 MEET THE SUPPORT REQUIREMENTS OF
 THE PLANT ROOM & THE ROOF
 FINISHES/STRUCTURAL CONSIDERATIONS.

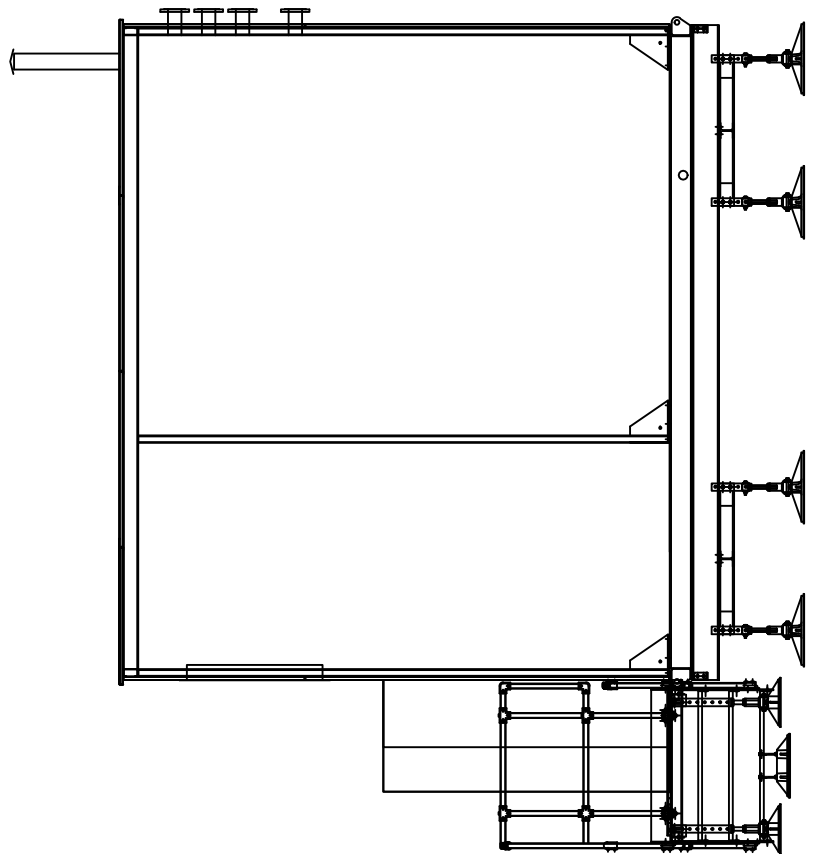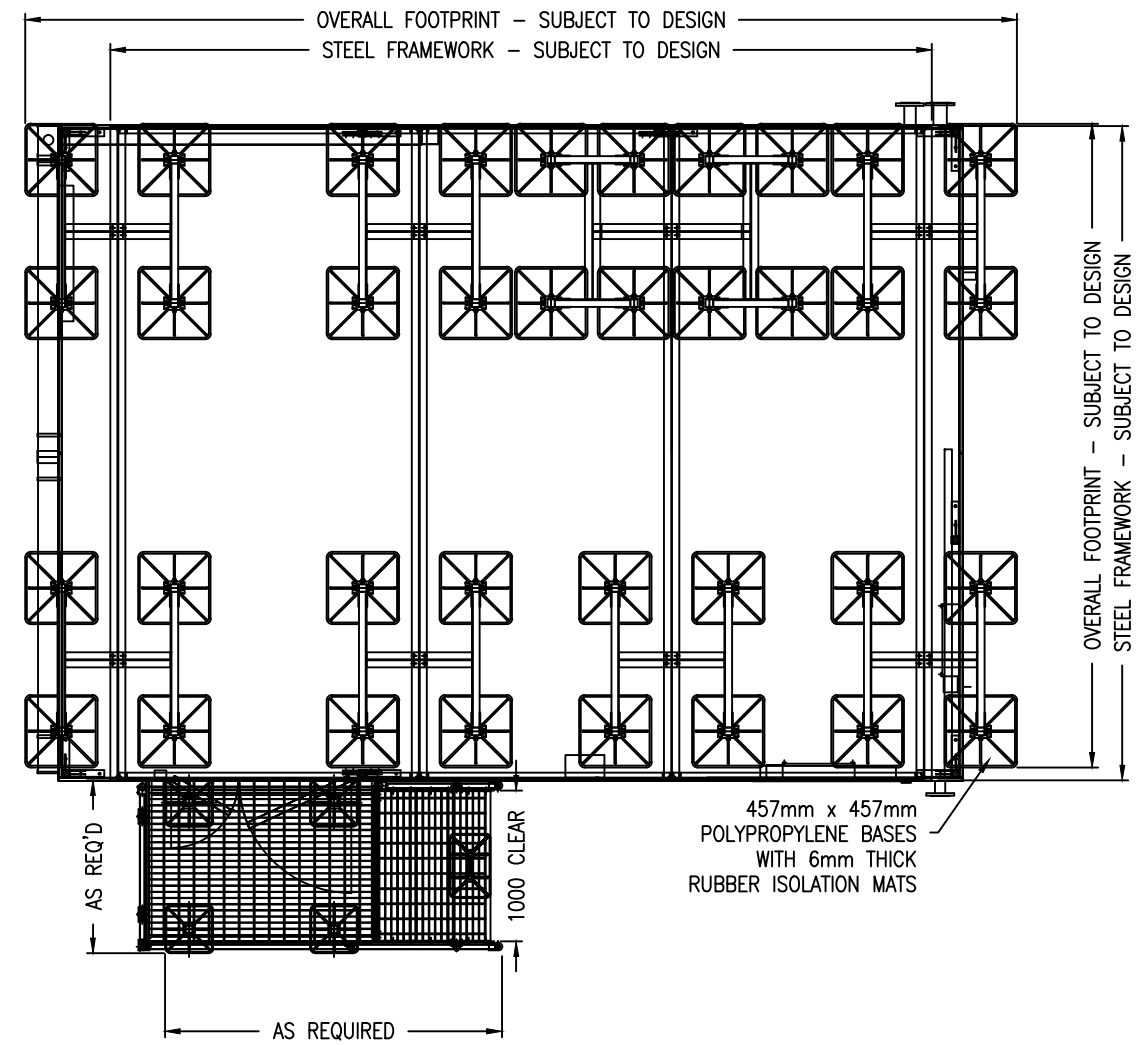

© COPYRIGHT ROOF-PRO

ISSUE 10	
ISSUE 9	
ISSUE 8	
ISSUE 7	
ISSUE 6	
ISSUE 5	
ISSUE 4	
ISSUE 3	
ISSUE 2	02.03.16
ISSUE 1	26.03.12

ROOF-PRO
 ROOFTOP MANAGEMENT SYSTEMS
 Polwell Lane, off Station Road
 Burton Latimer NN15 5PS, UK
 Tel: +44 (0)1744 648 400
 Email: cad@roof-pro.co.uk
 Website: www.roof-pro.co.uk

PRODUCT:
 TYPICAL PLANT ROOM
 SUPPORT & PLATFORM

MATERIAL/FINISH:

 MILD STEEL
 HOT DIP GALVANISED

SCALE @ A3:	N.T.S.
DRAWN BY:	CAD
DATE:	26/03/12
CHECKED BY:	CAD
DATE:	26/03/12

DRAWING No: FT-011